


* DETAIL TO BE DETERMINED BY CONSTRUCTION & DESIGN PROFESSIONAL CONDITIONS

Construction Standard Roofing Detail

Campus Facilities
UNIVERSITY OF MISSOURI



SCALE:
1 1/2" = 1'-0"

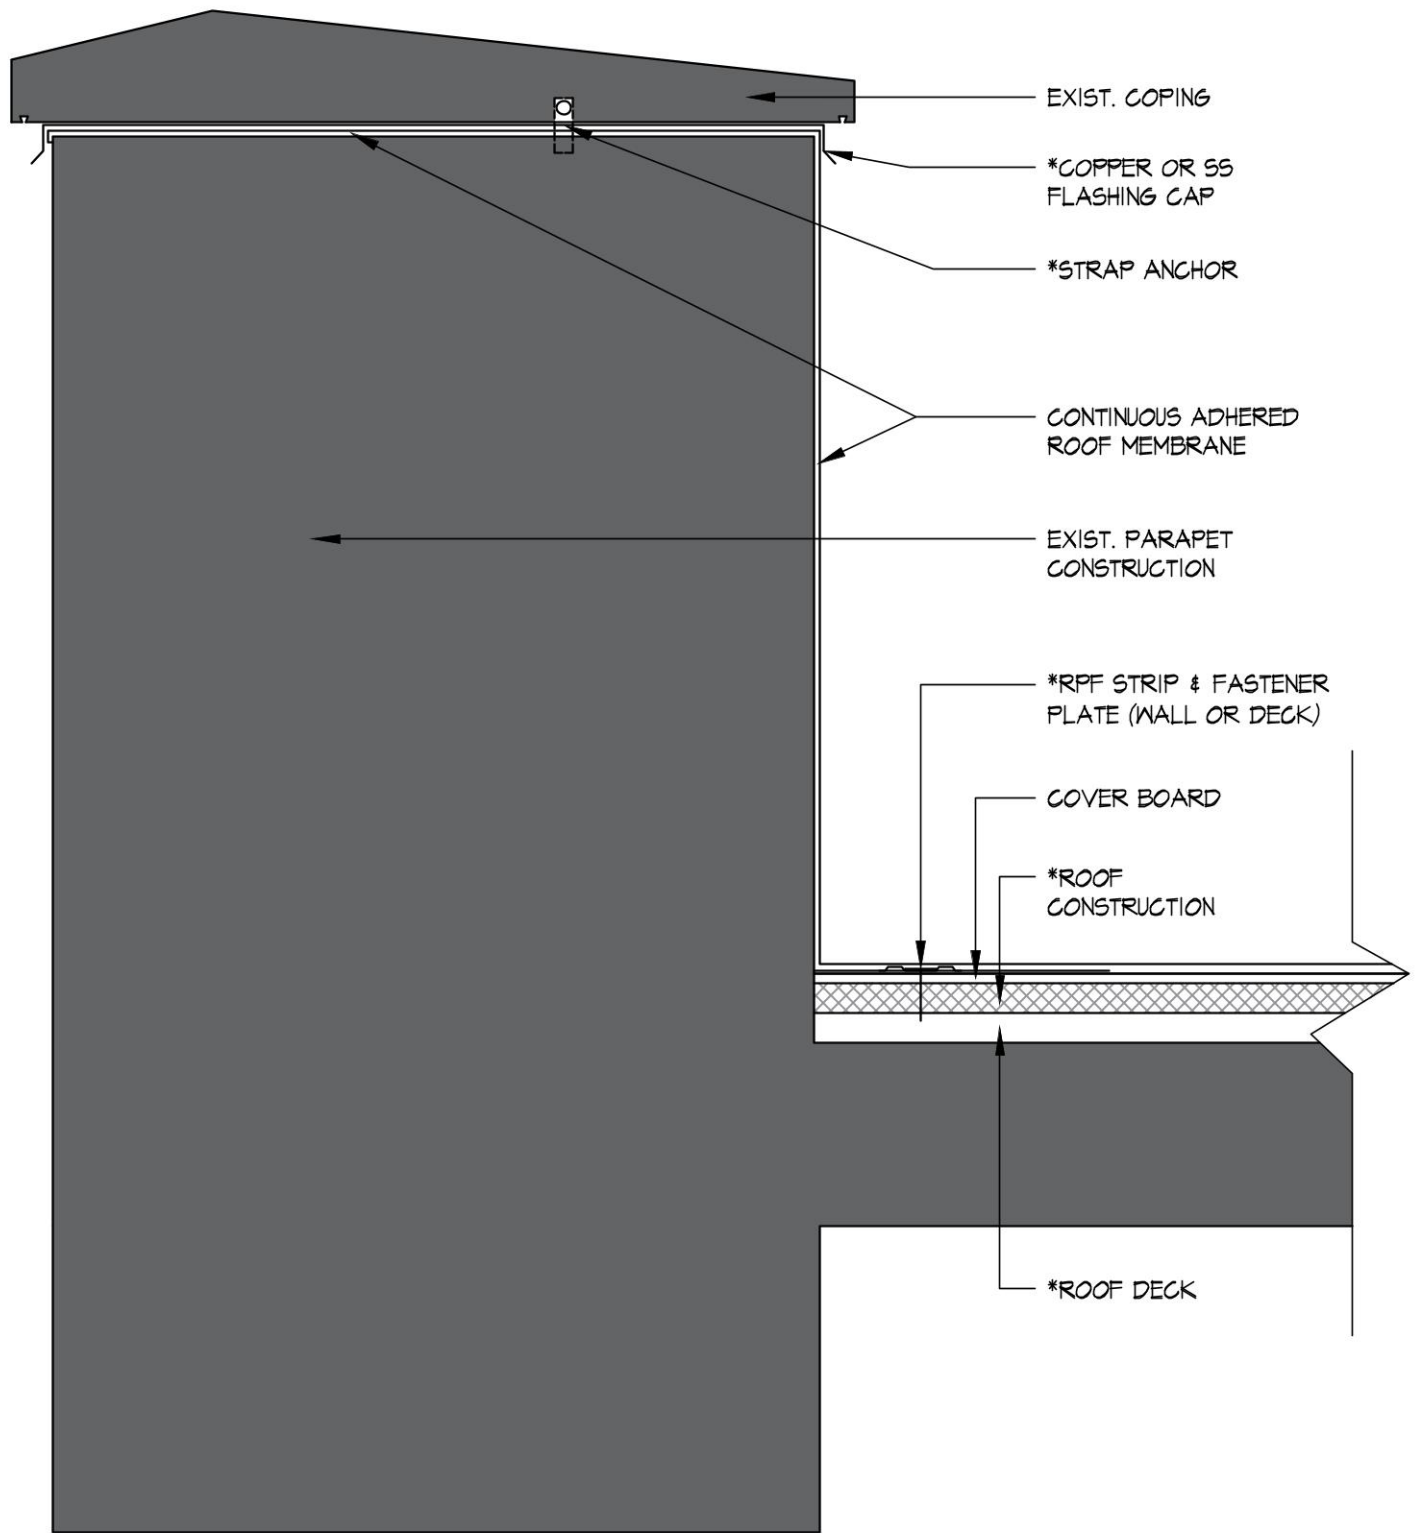


* DETAIL TO BE DETERMINED BY CONSTRUCTION & DESIGN PROFESSIONAL CONDITIONS

Construction Standard Roofing Detail

Campus Facilities
UNIVERSITY OF MISSOURI



SCALE:
1 1/2" = 1'-0"

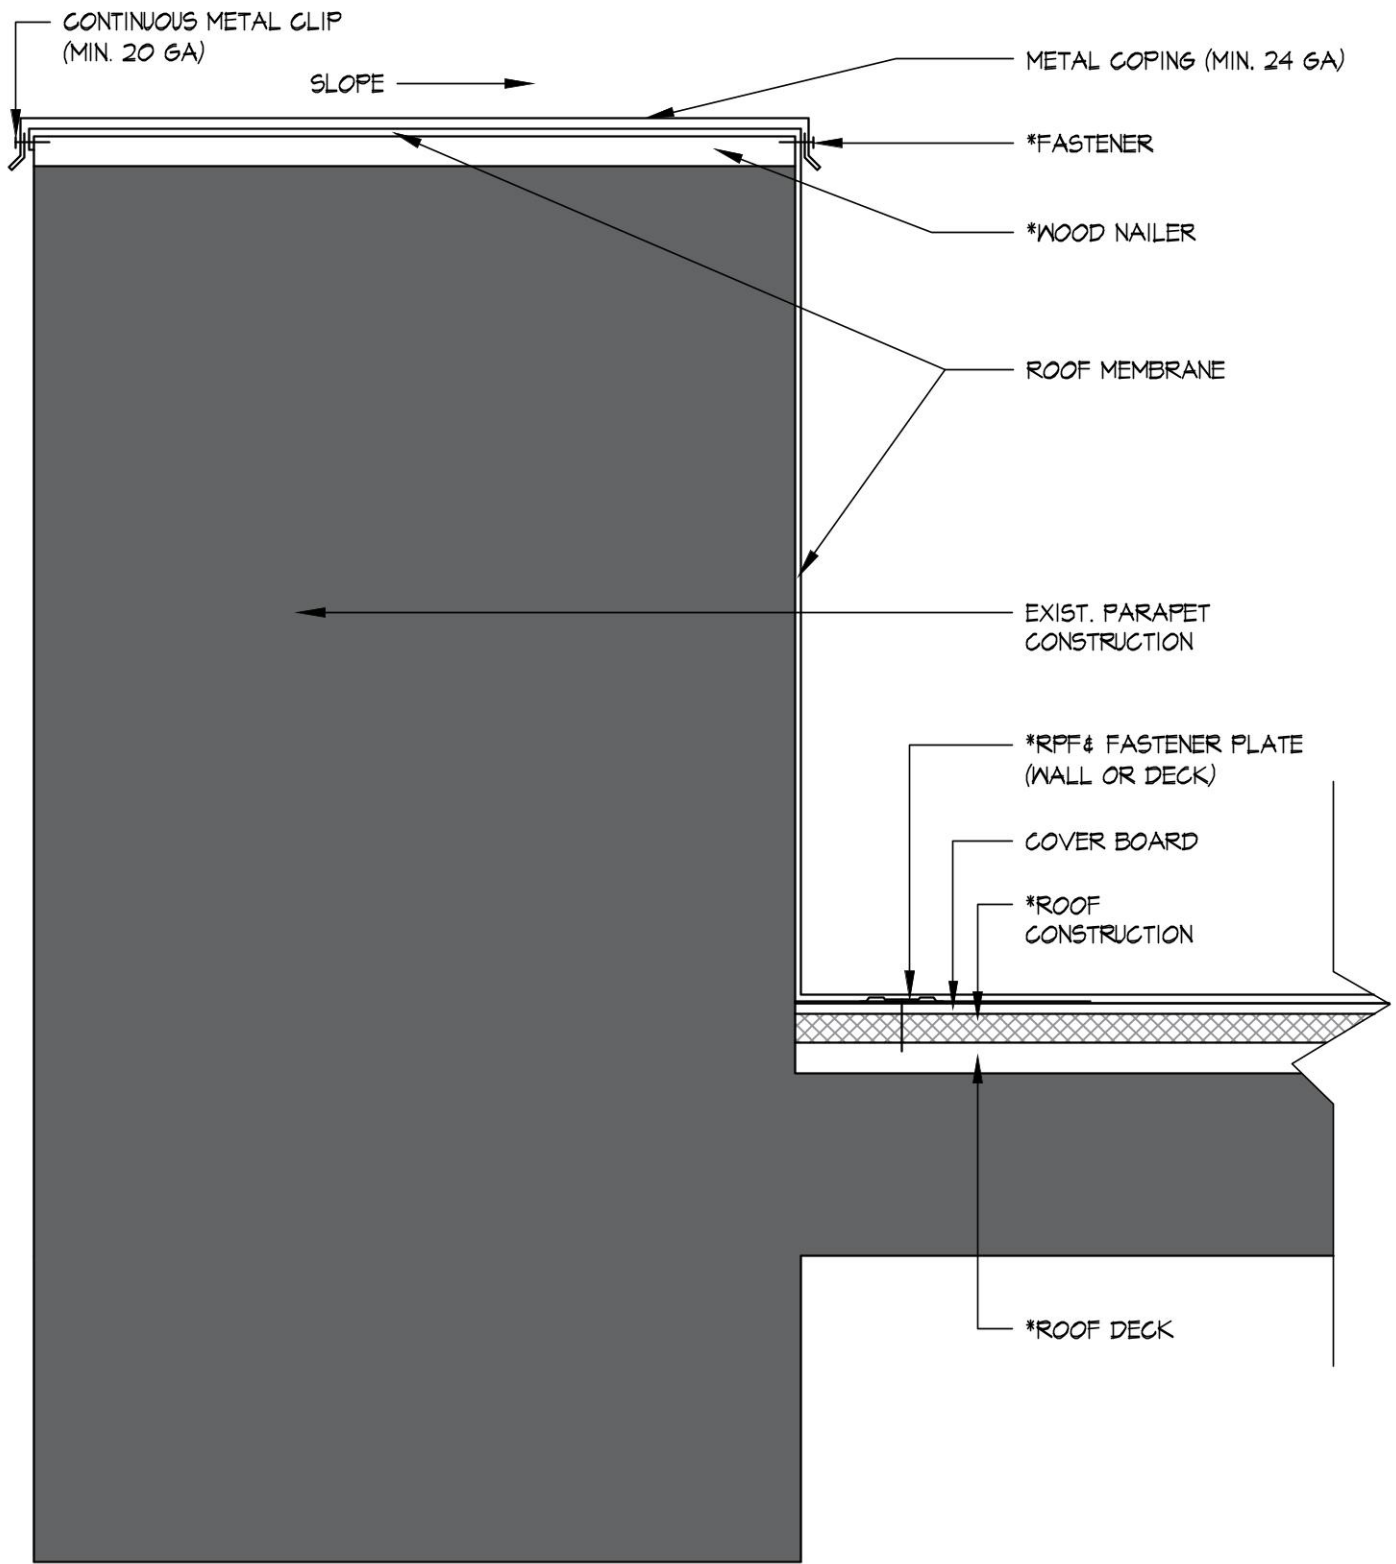

* DETAIL TO BE DETERMINED BY CONSTRUCTION & DESIGN PROFESSIONAL CONDITIONS

Construction Standard Roofing Detail

Campus Facilities
UNIVERSITY OF MISSOURI



SCALE:
1 1/2" = 1'-0"