

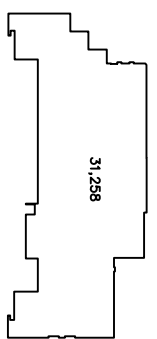
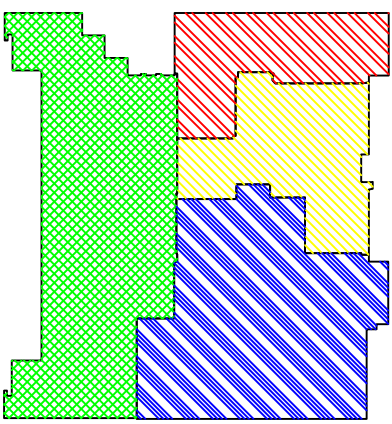


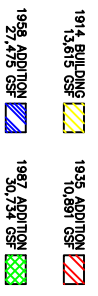

# ELLIS LIBRARY ADDITION

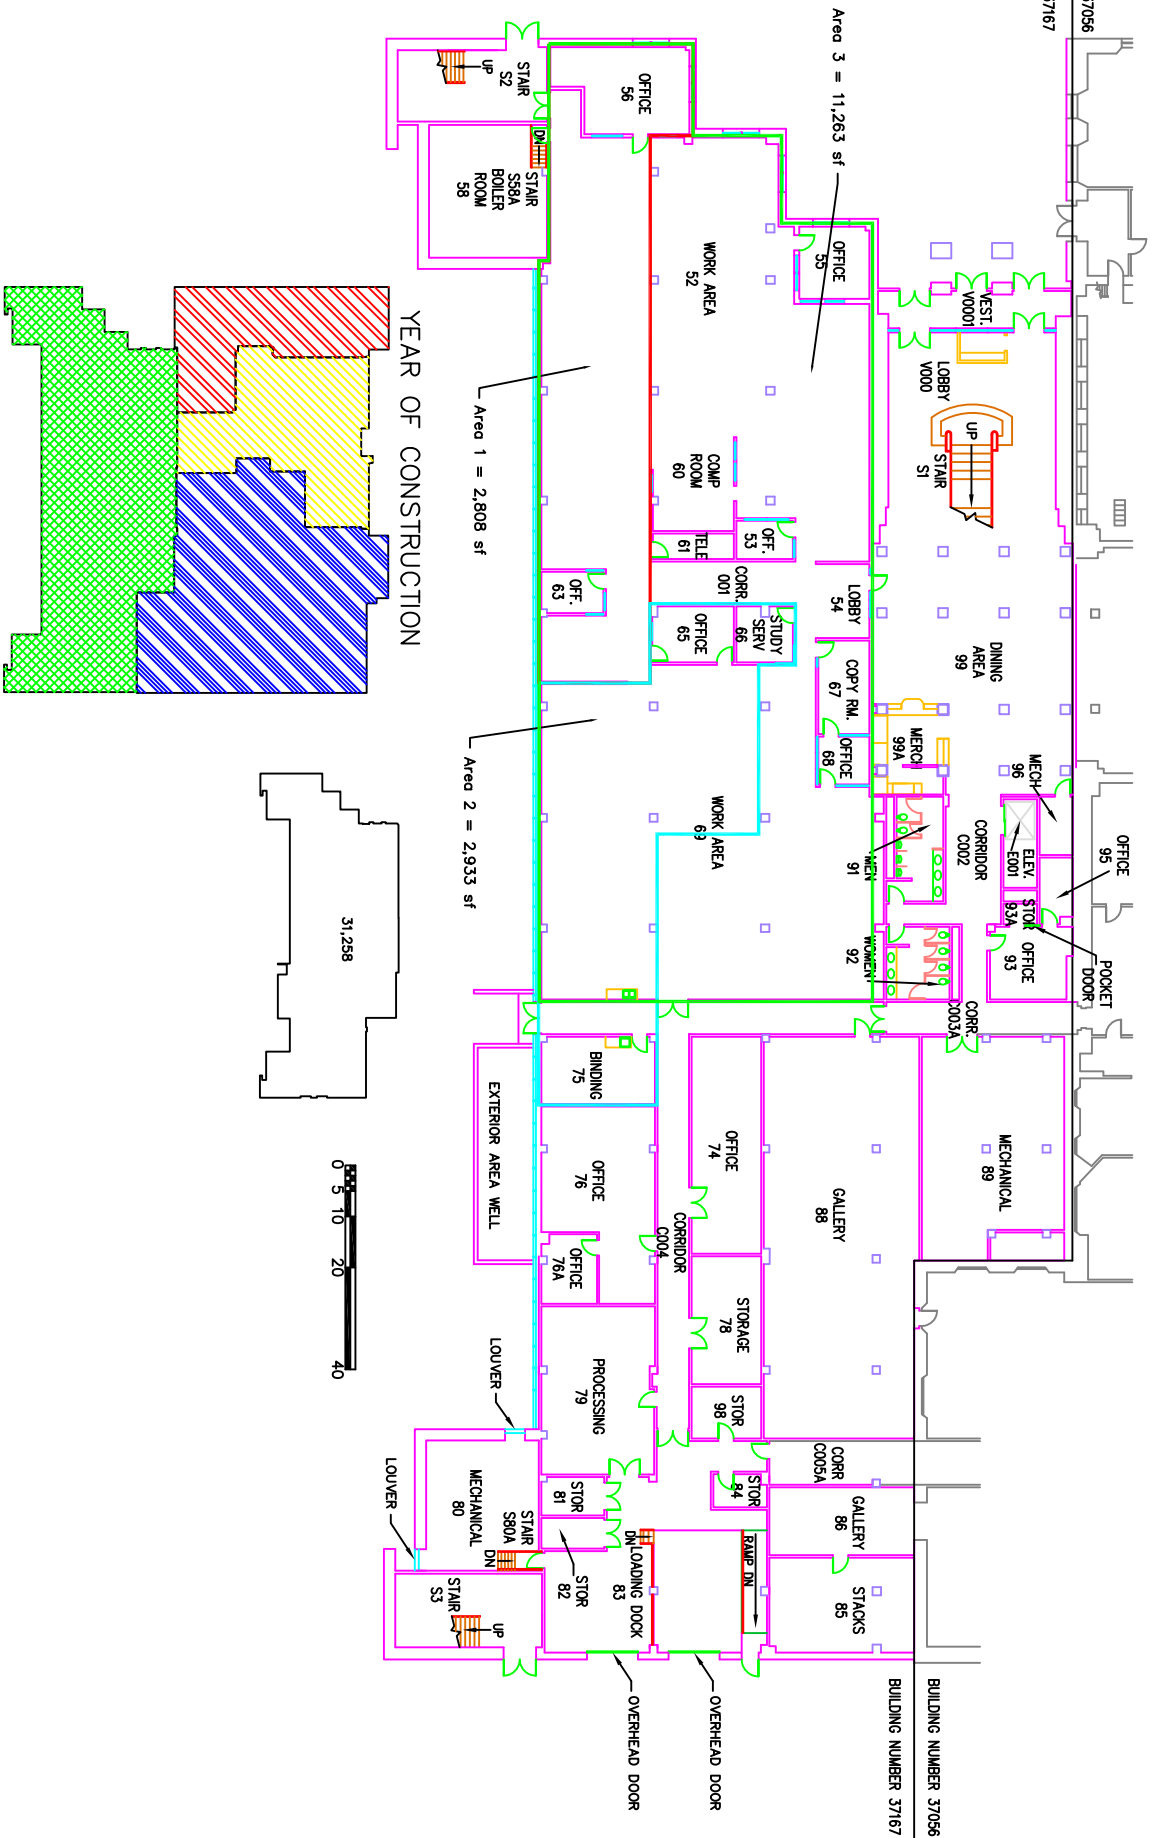

LEVEL: <b>GROUND</b>	TOUR DATE: <b>08-09-18</b>	SCALE: <b>NTS</b>
BUILDING NO: <b>37167</b>	SHEET: <b>2 OF 3</b>	GROSS SQ. FT. <b>30,453</b>

REVISED: 08-09-2018 BAB

